



地下1階平面図 1/200

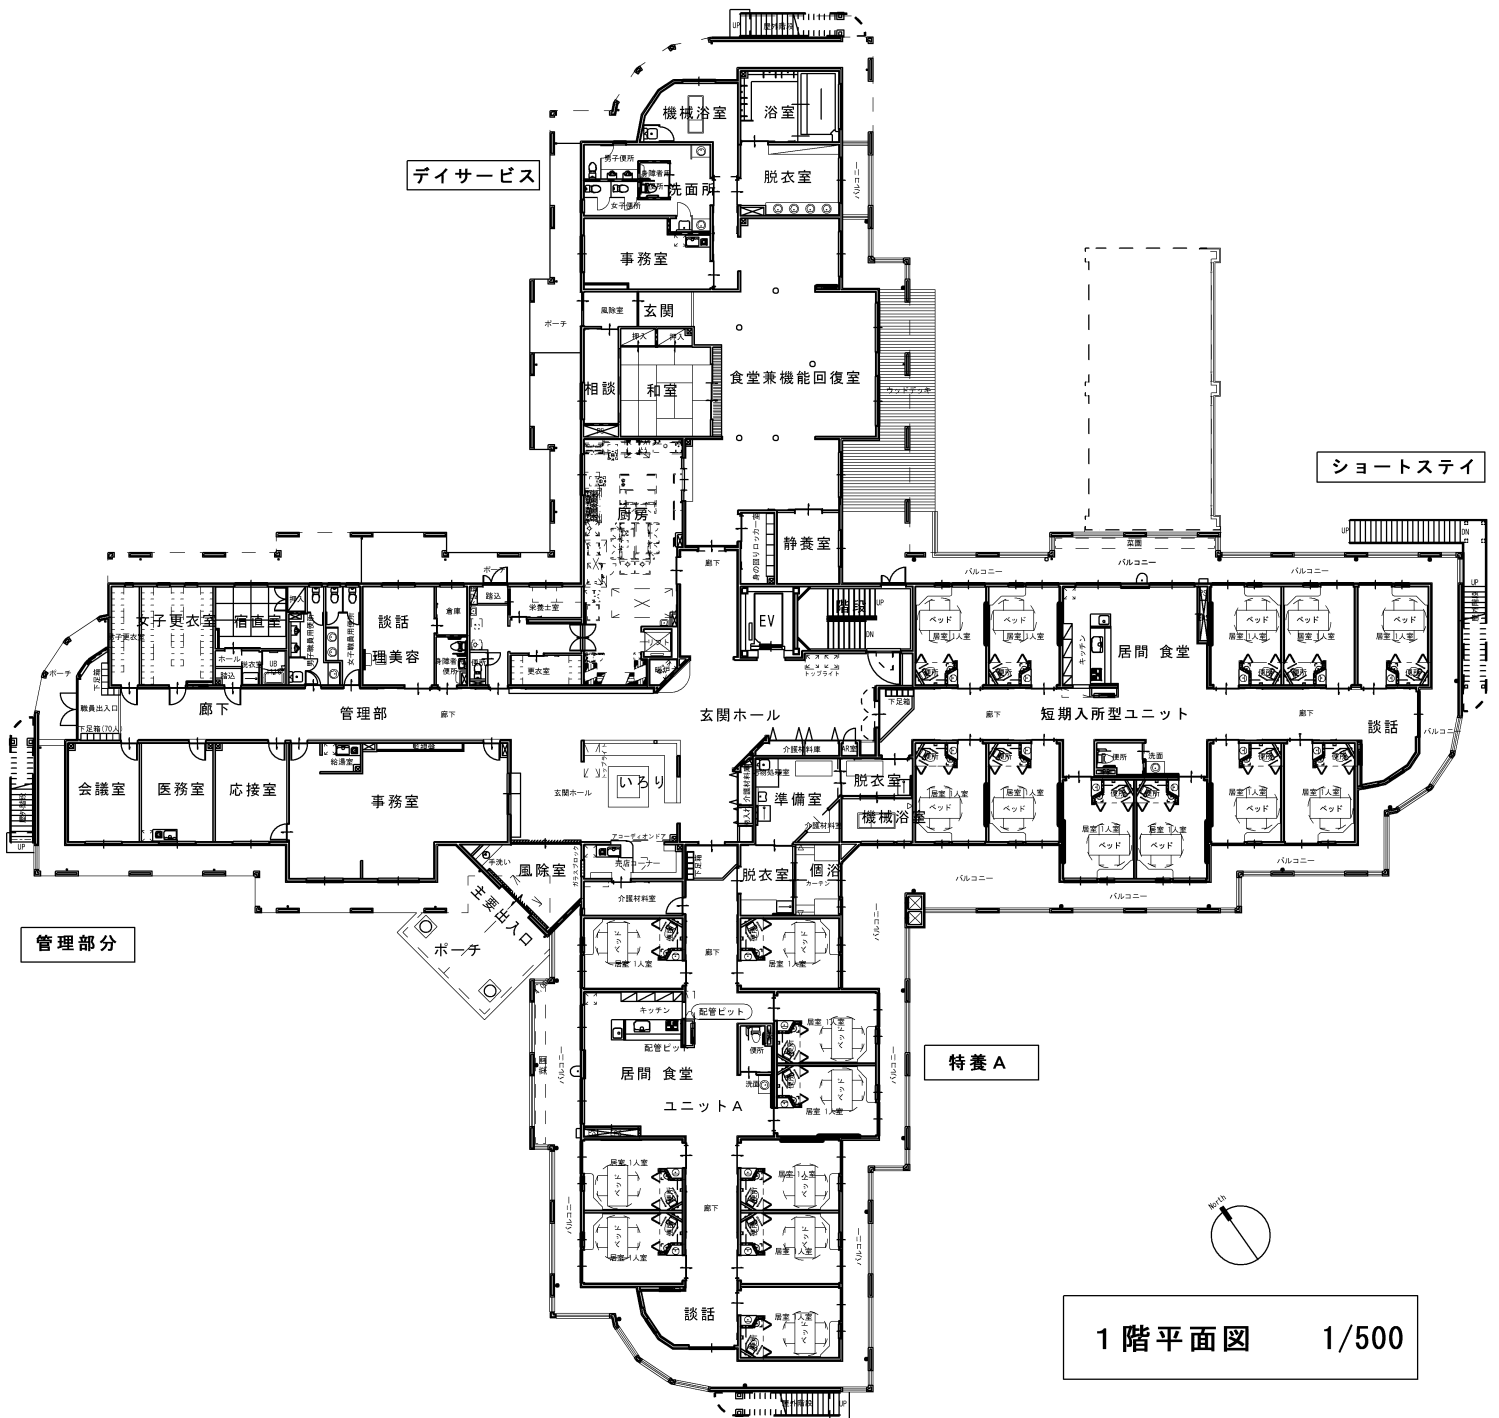

1階平面図 1/500

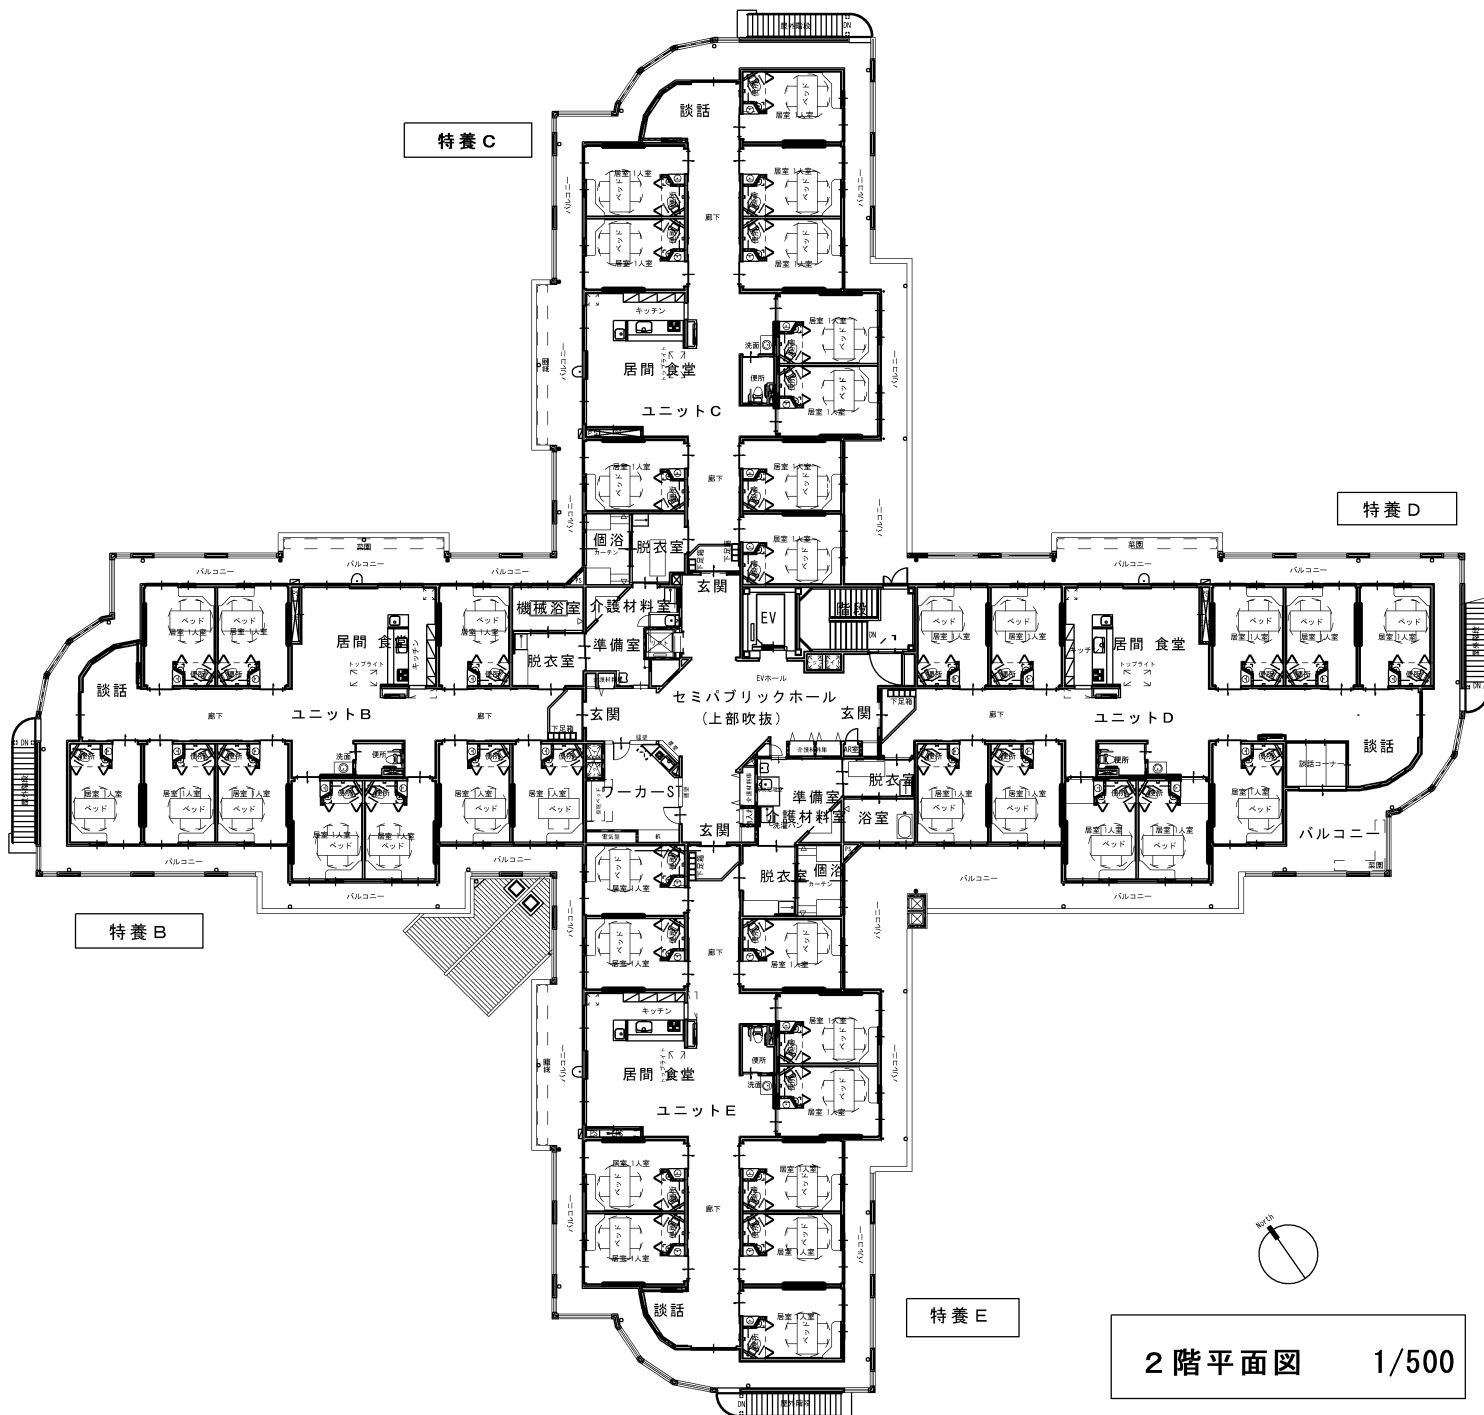

特養 C

特養 D

特養 B

特養 E

2階平面図 1/500