


南立面图 S1:100

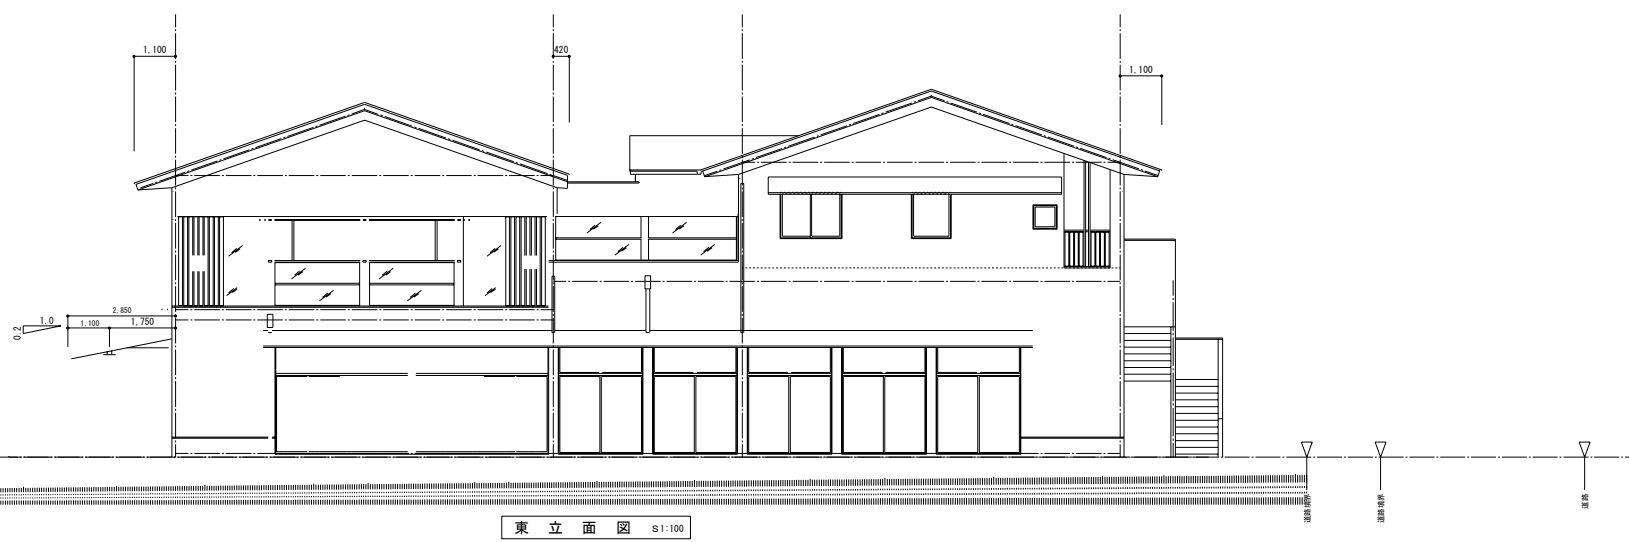

東立面图 S1:100