




北侧立面图 S=1/150

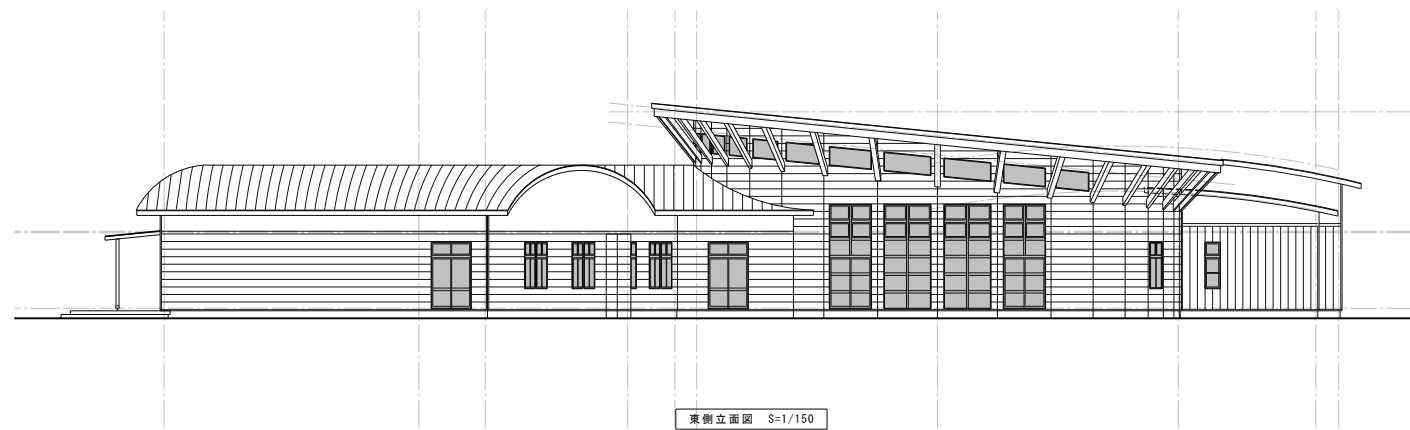

东侧立面图 S=1/150

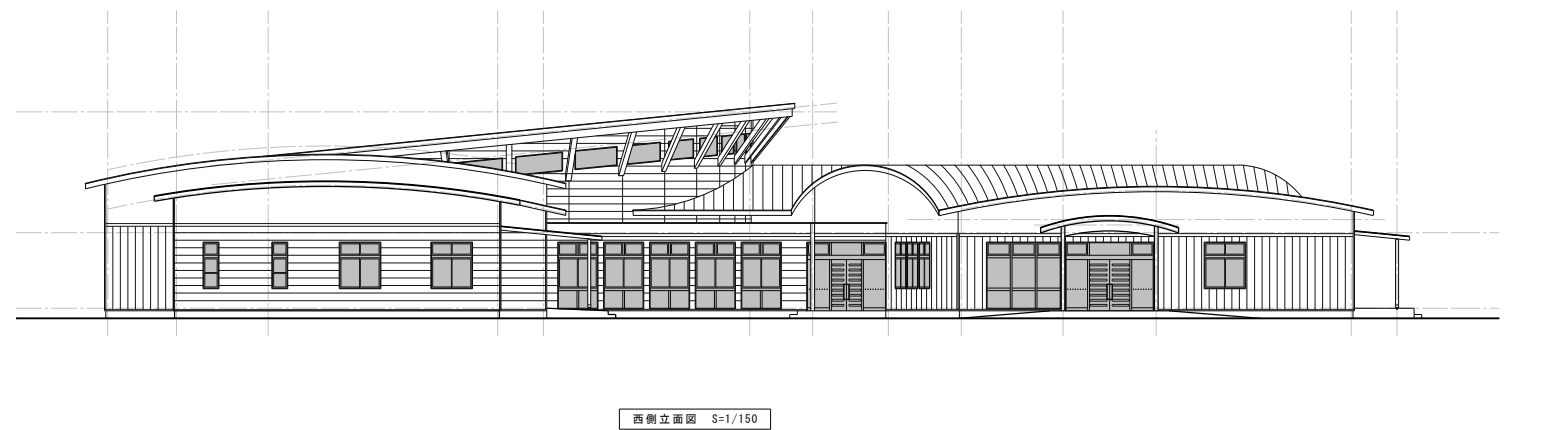

西侧立面图 S=1/150

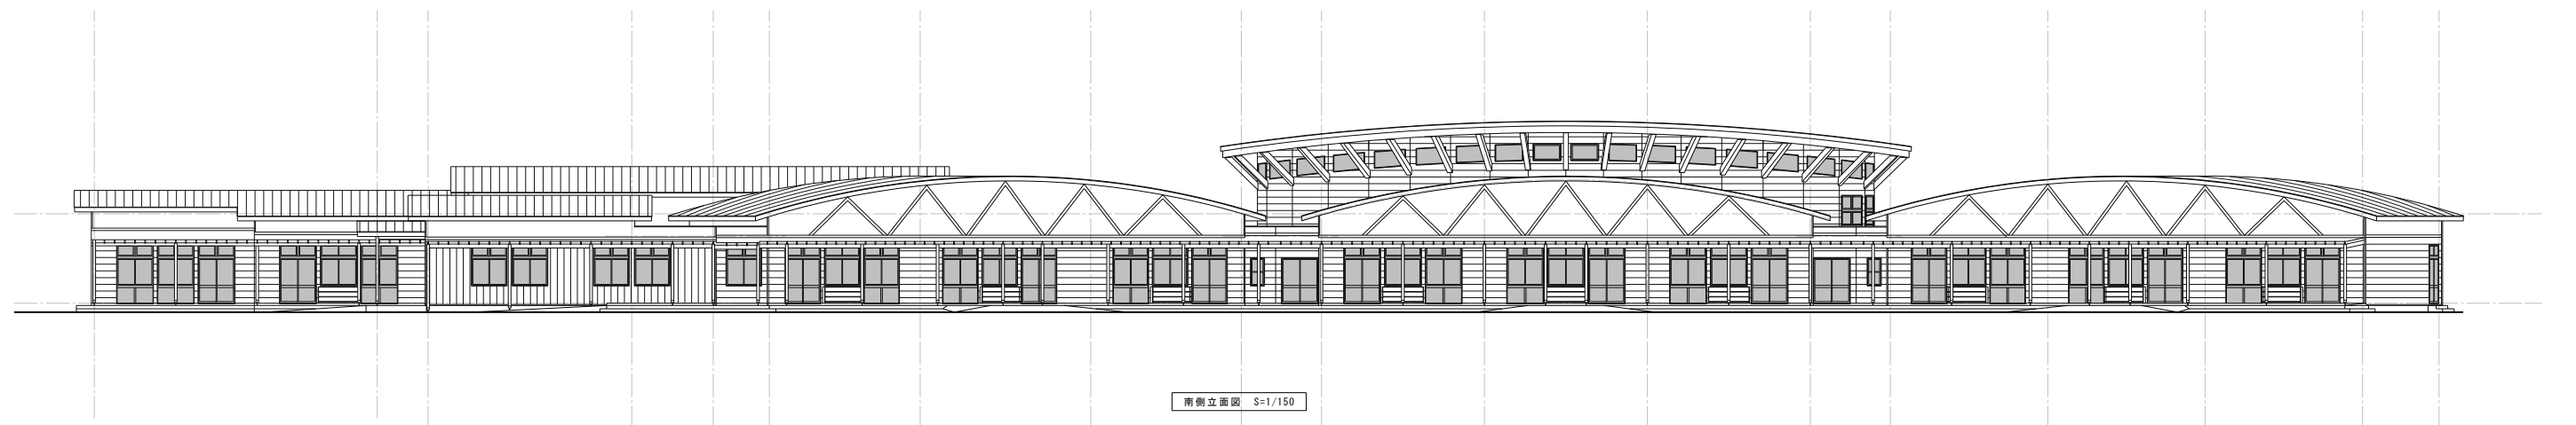

南侧立面图 S=1/150