


■北侧立面图 S=1:300

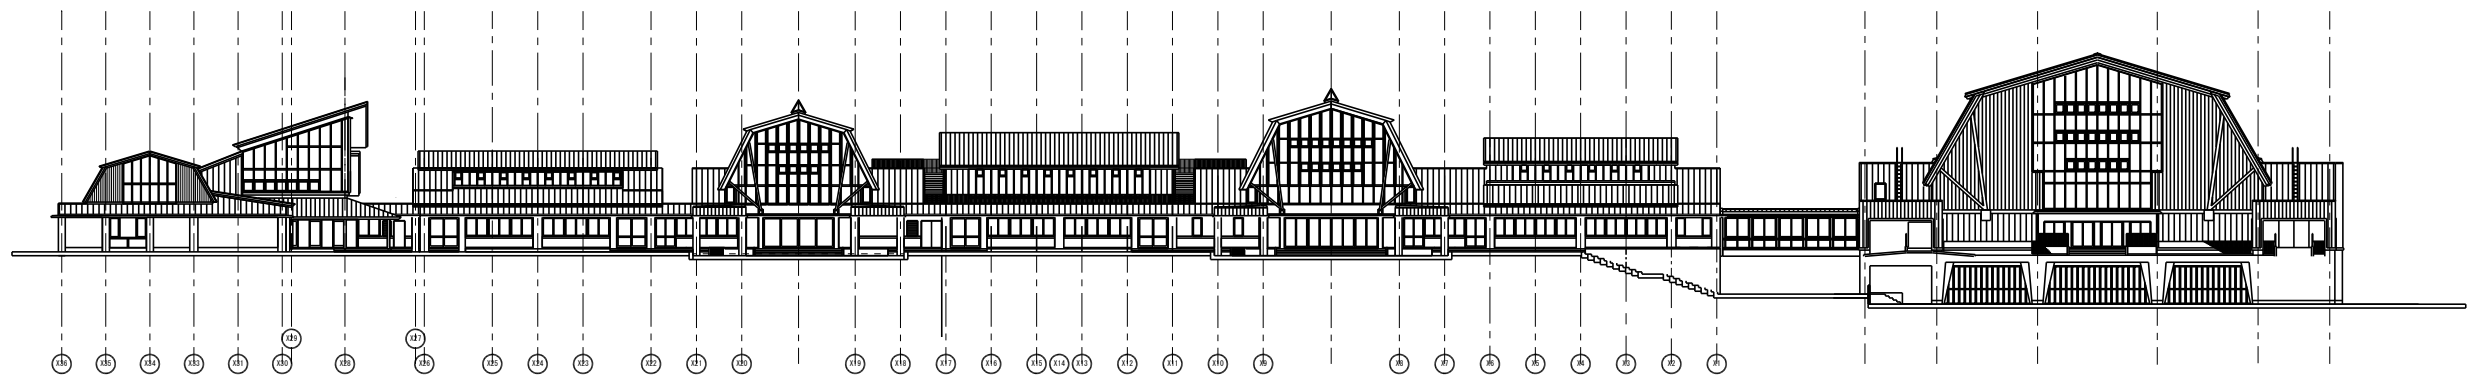

■南侧立面图 S=1:300