




南侧立面图 S=1:200

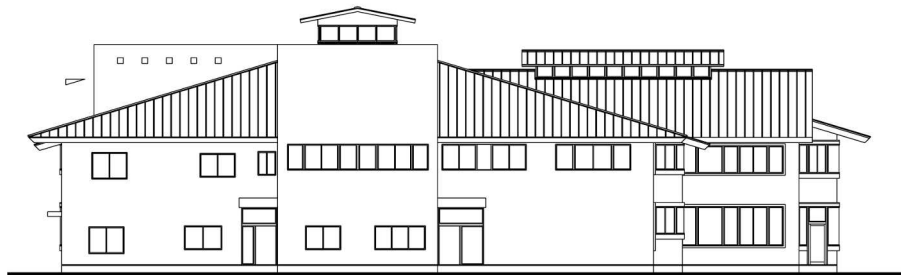


西侧立面图 S=1:200

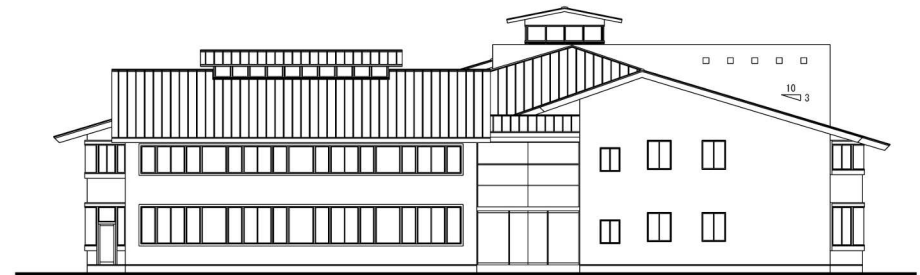


东侧立面图 S=1:200

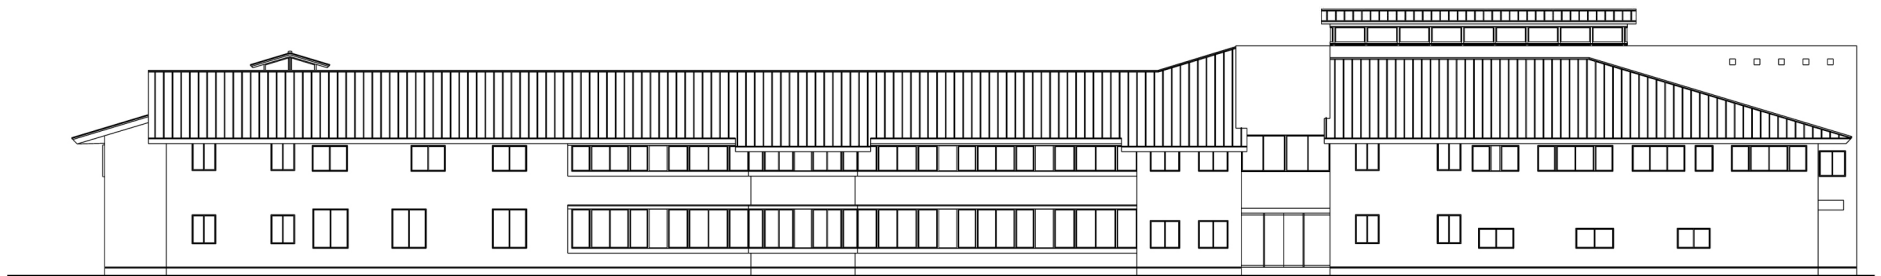


北侧立面图 S=1:200

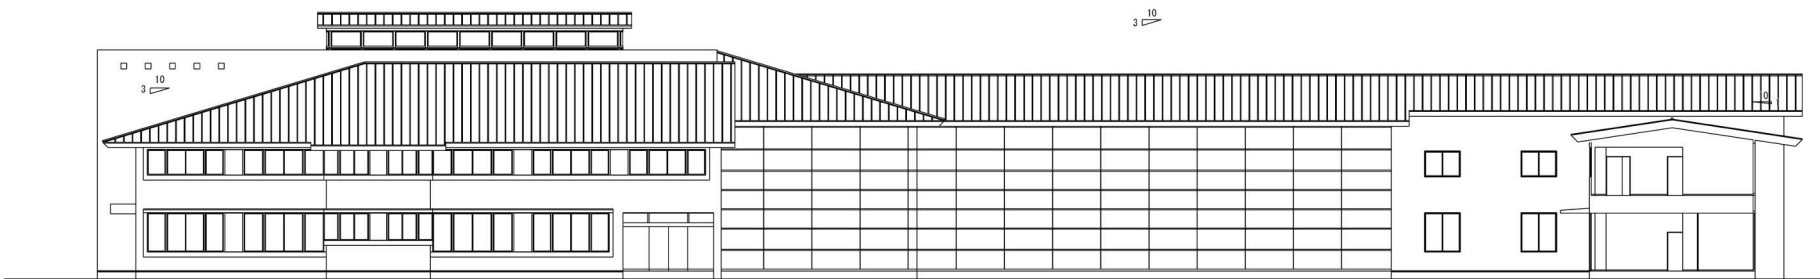


南侧立面图 S=1:200

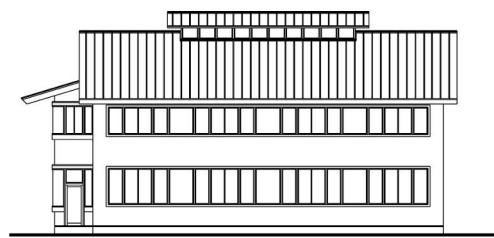


东侧立面图 S=1:200

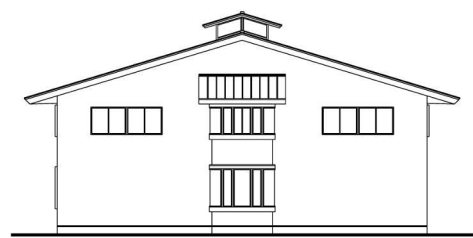


南侧立面图 S=1:200

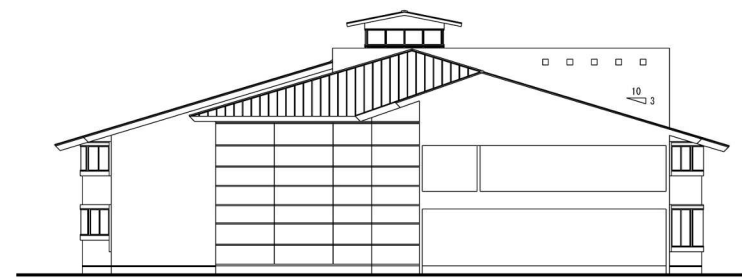

东侧立面图 S=1:200

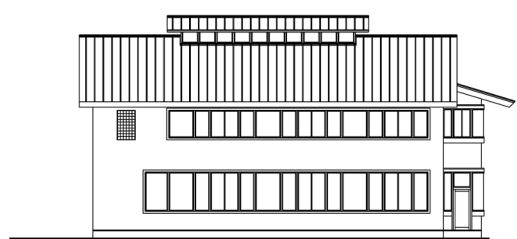

西侧立面图 S=1:200

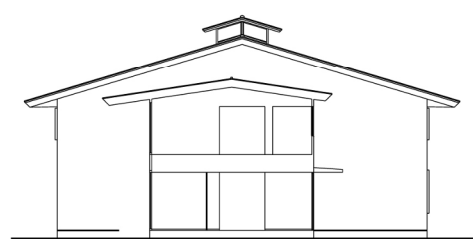

北侧立面图 S=1:200