




北側立面図 S=1/100

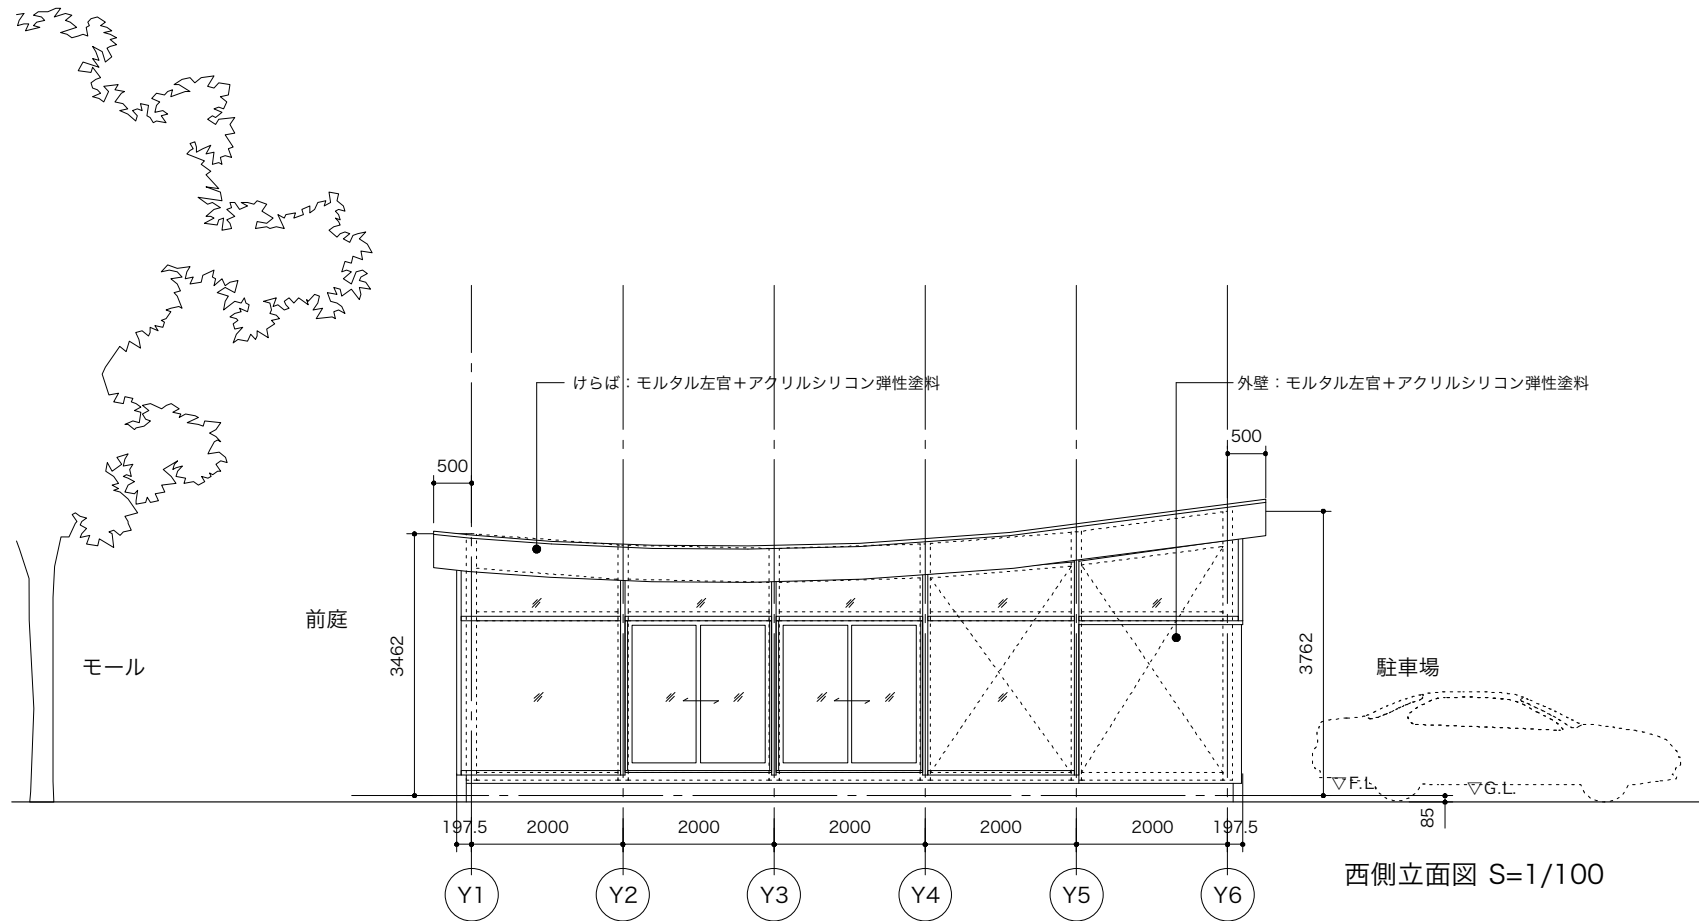

西側立面図 S=1/100

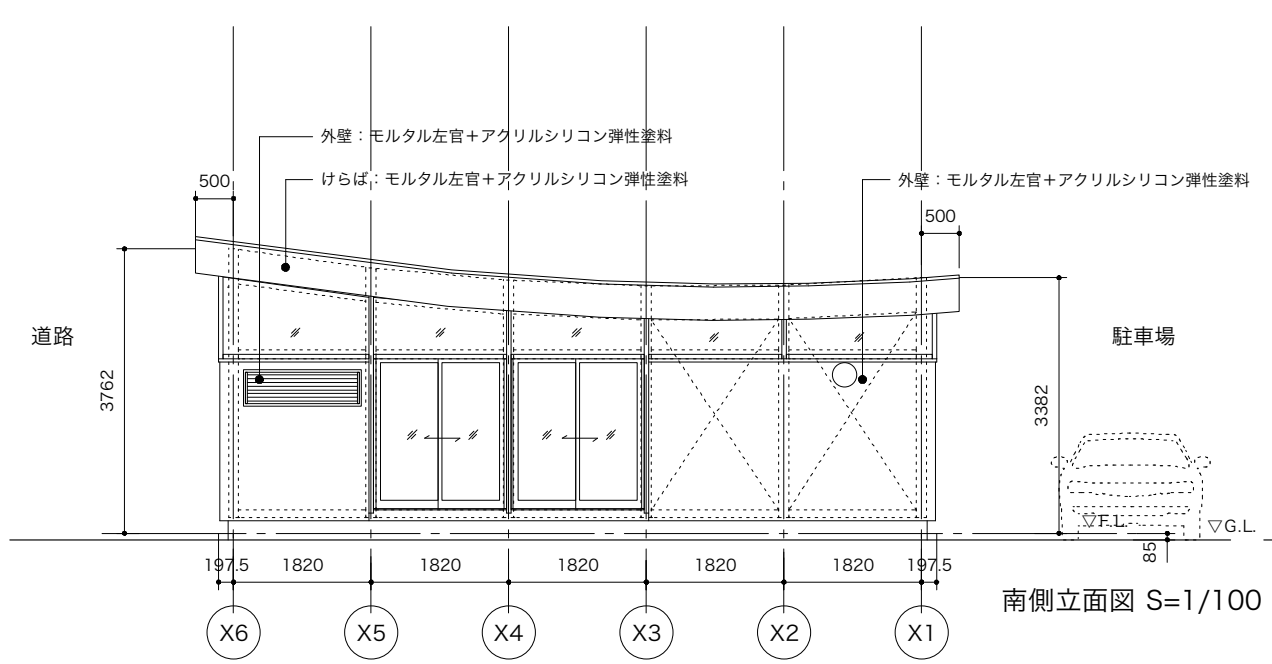

南側立面図 S=1/100

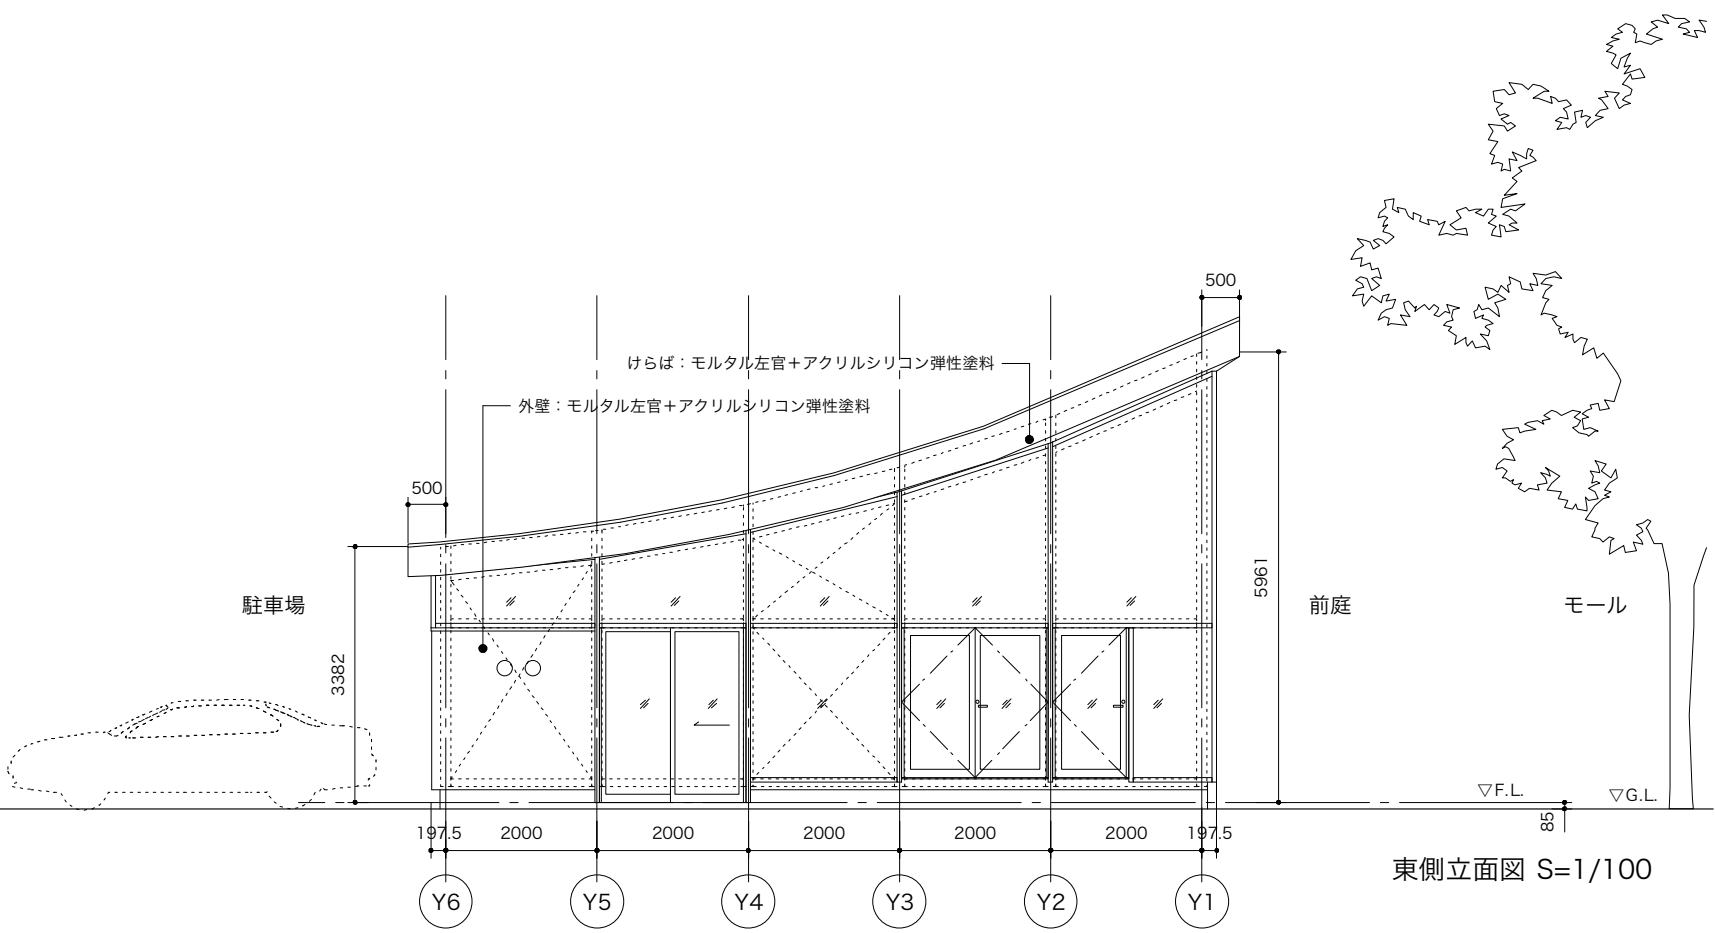

東側立面図 S=1/100