

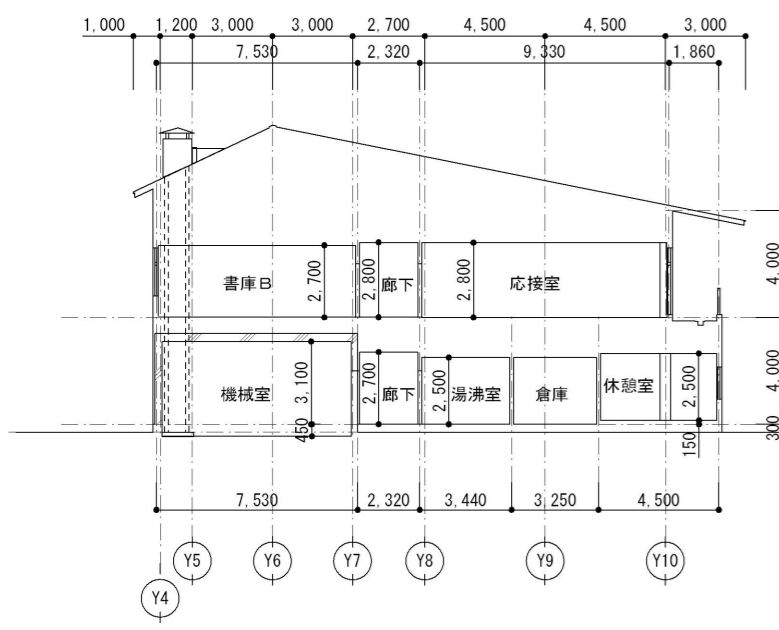



A~A 断面図 S=1:200

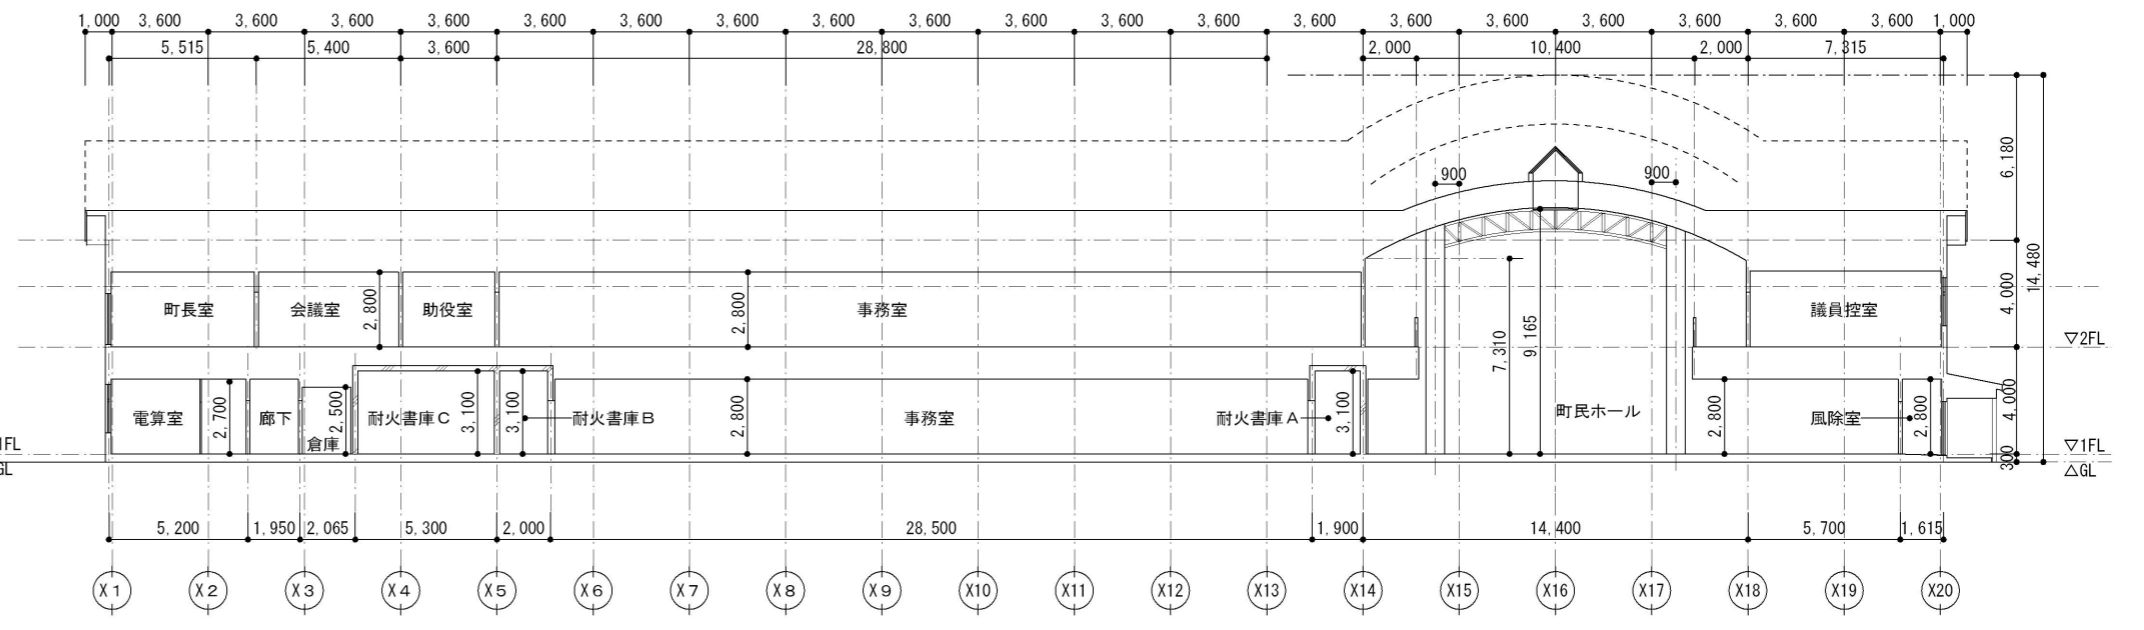


B~B 断面図 S=1:200

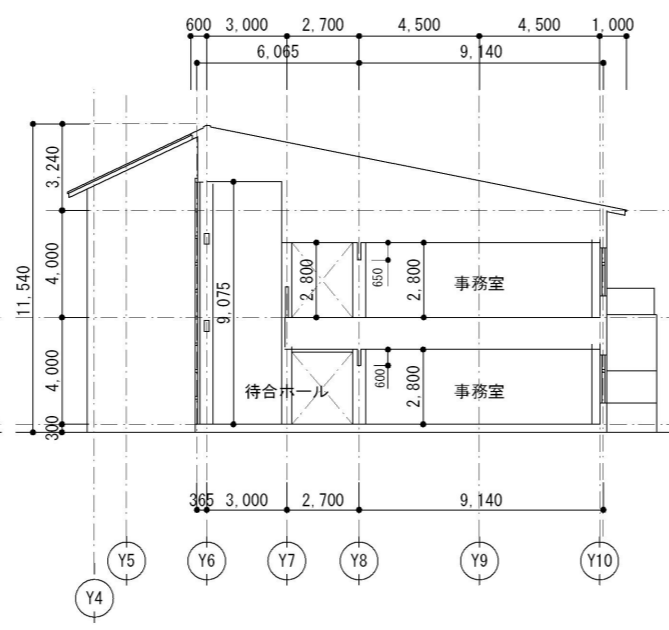


C~C 断面図 S=1:200

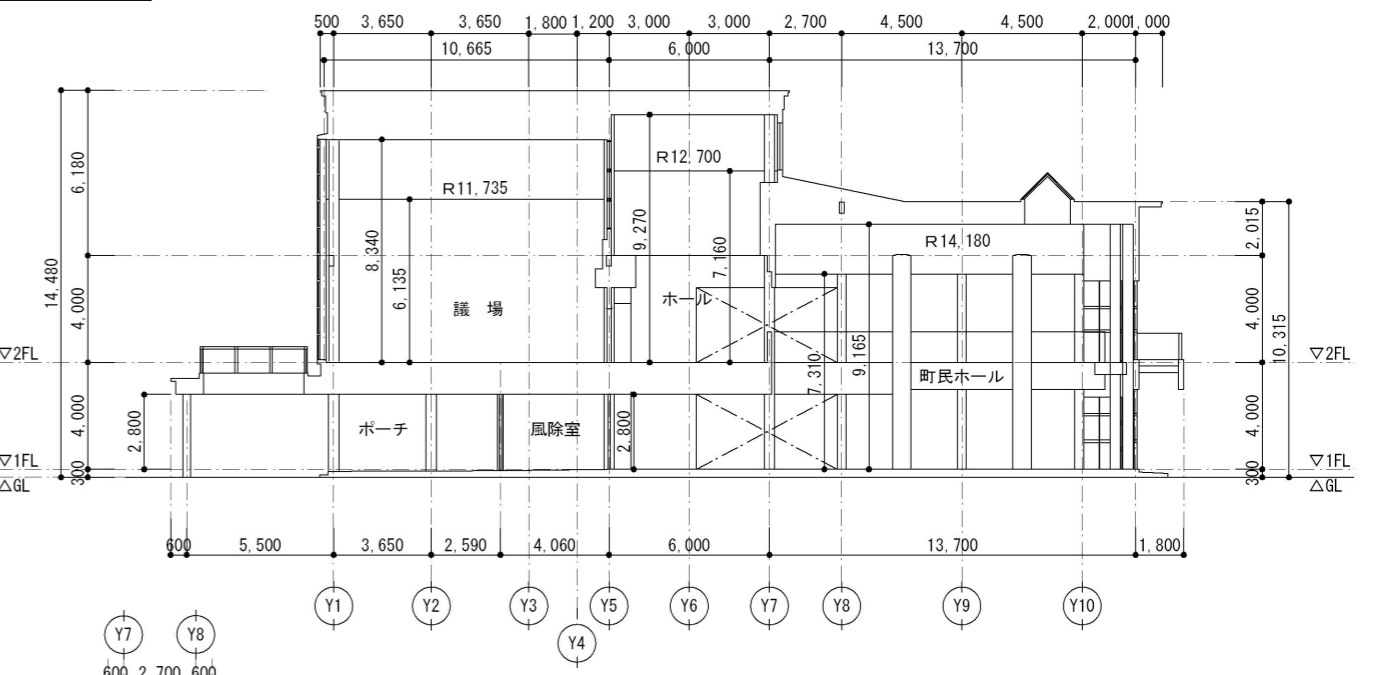


D~D 断面図 S=1:200

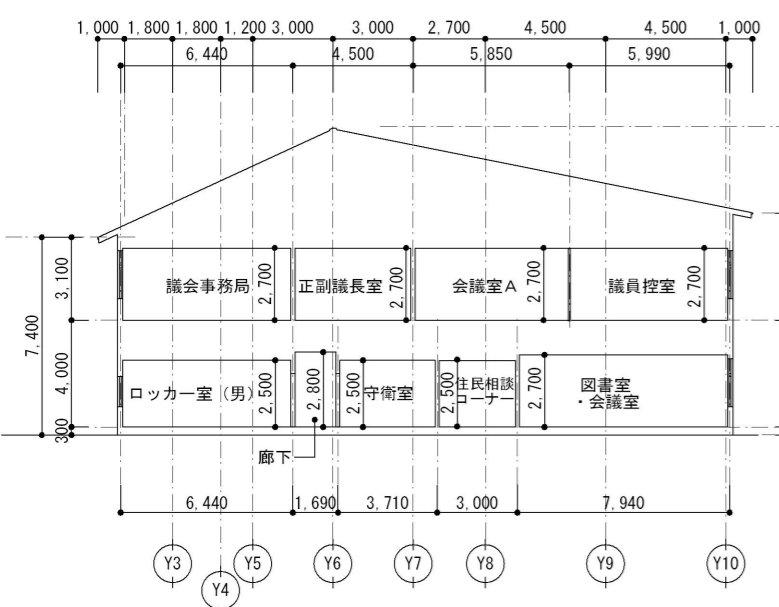


E~E 断面図 S=1:200

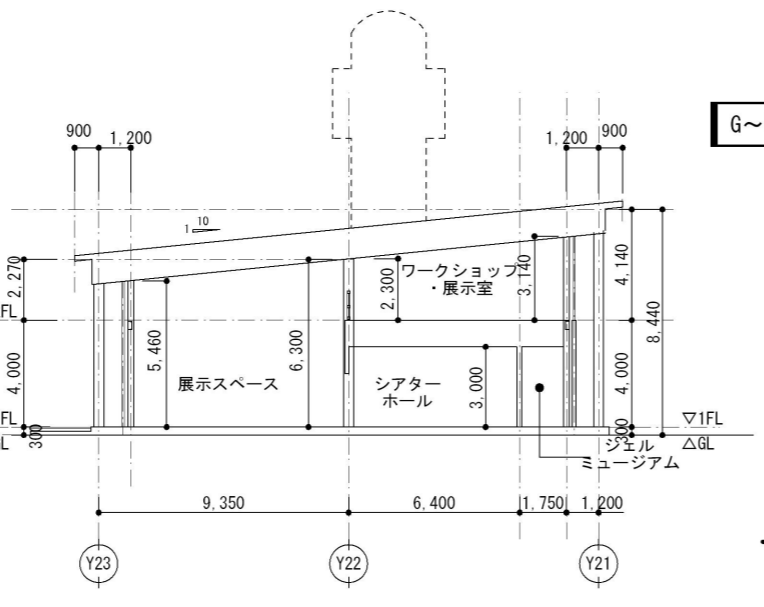

F~F 断面図 S=1:200

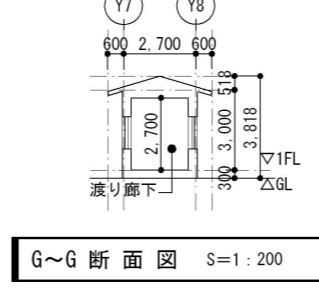

G~G 断面図 S=1:200

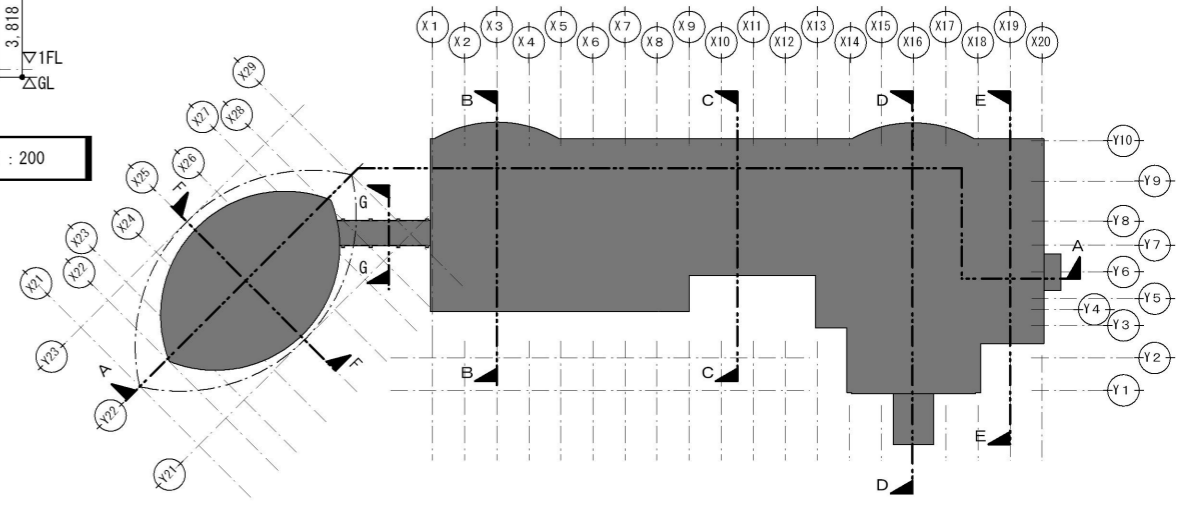

キープラン