


東棟 2階平面図 1 : 300

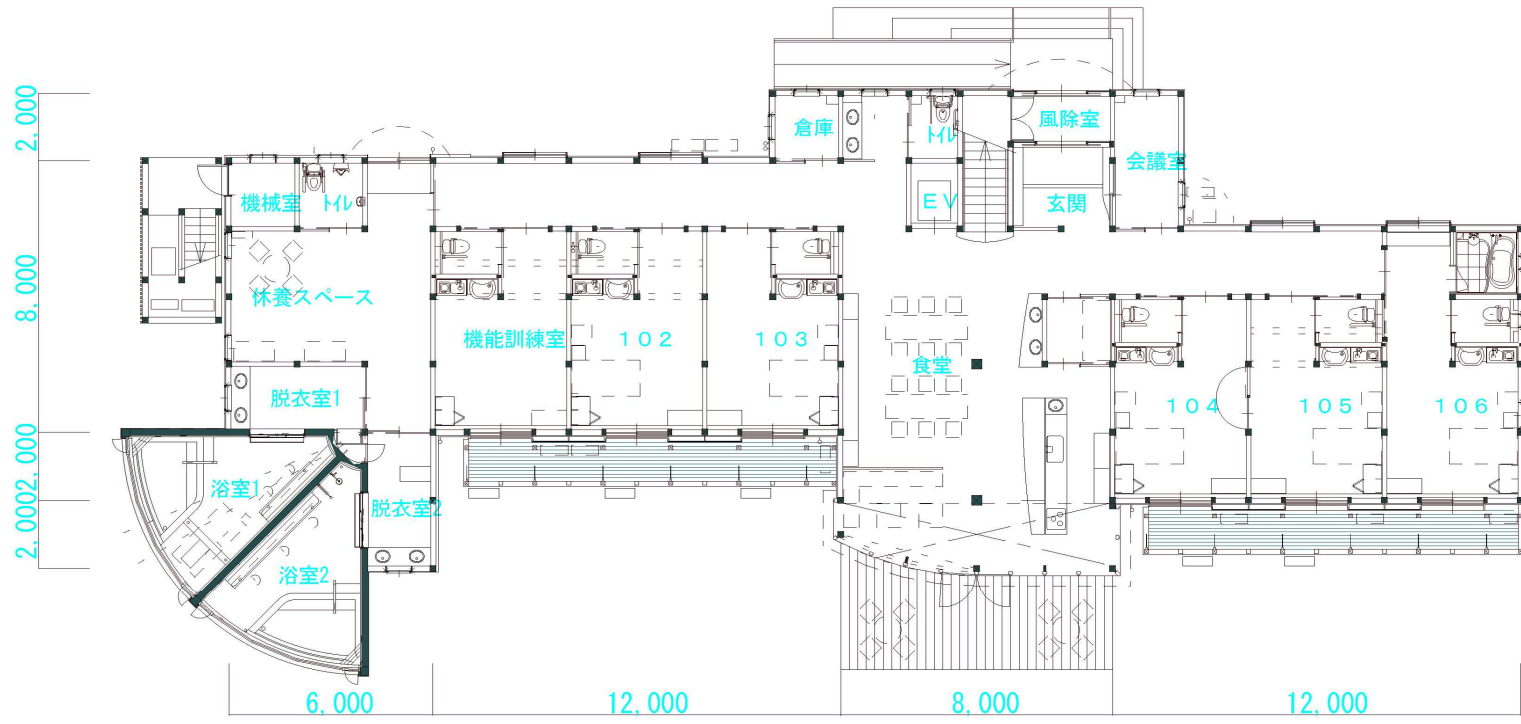

東棟 1階平面図 1 : 300