
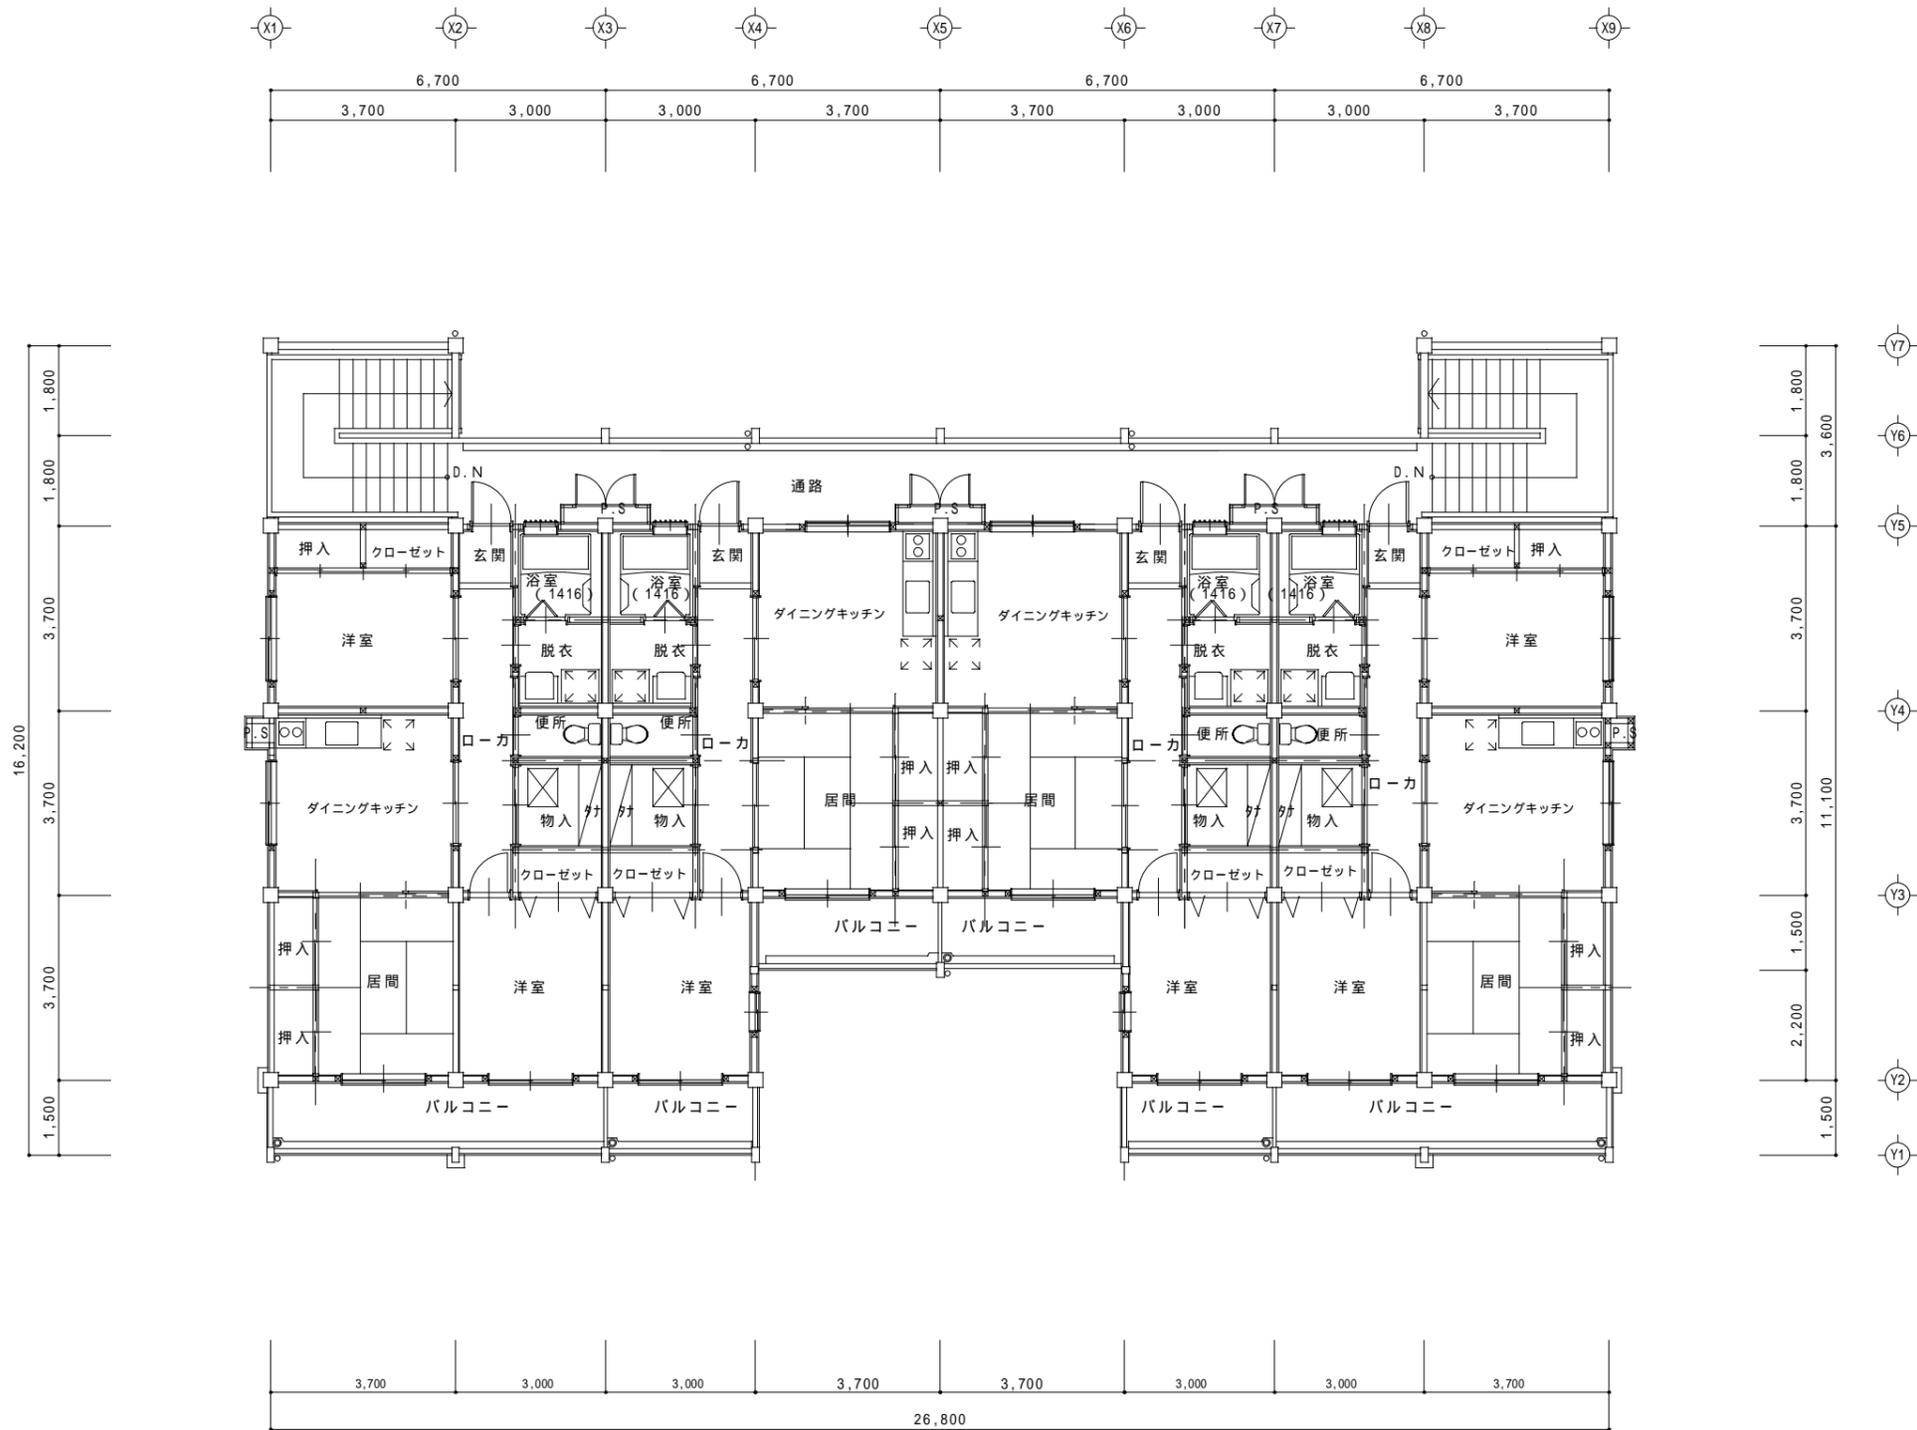


1階 平面図 1:100

面積表

建築面積	3 7 1 . 8 6 m ²	
延べ面積	5 4 0 . 2 0 m ²	
床面積	1階	2 7 0 . 1 0 m ²
	2階	2 7 0 . 1 0 m ²
	3 D K	7 4 . 3 7 m ²
	2 D K	6 0 . 6 8 m ²
	3 D K - バルコニー	1 0 . 0 5 m ²
	2 D K - バルコニー	1 0 . 0 5 m ²
	1階通路	3 4 . 9 2 m ²
	2階通路	3 4 . 9 2 m ²
	1階階段	2 6 . 6 4 m ²
	2階階段	2 6 . 6 4 m ²

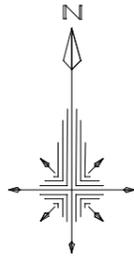

2階 平面図 1:100