


Y 2 通+2.000 断面図



Y 7 通+1.200 断面図

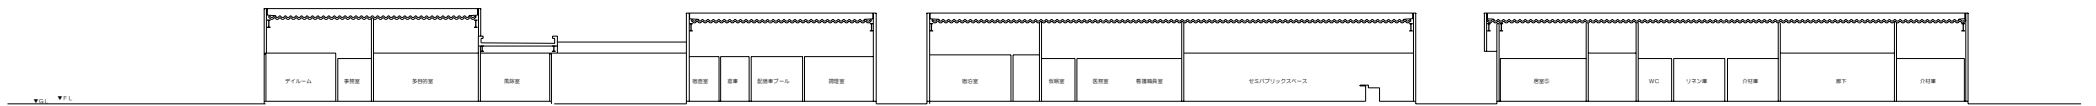

X 1 7 通+600 断面図

X 1 0 通-1.700 断面図



X 5 通+1.600 断面図

X 2 通+3.000 断面図