




東側 立面图 S:1/100

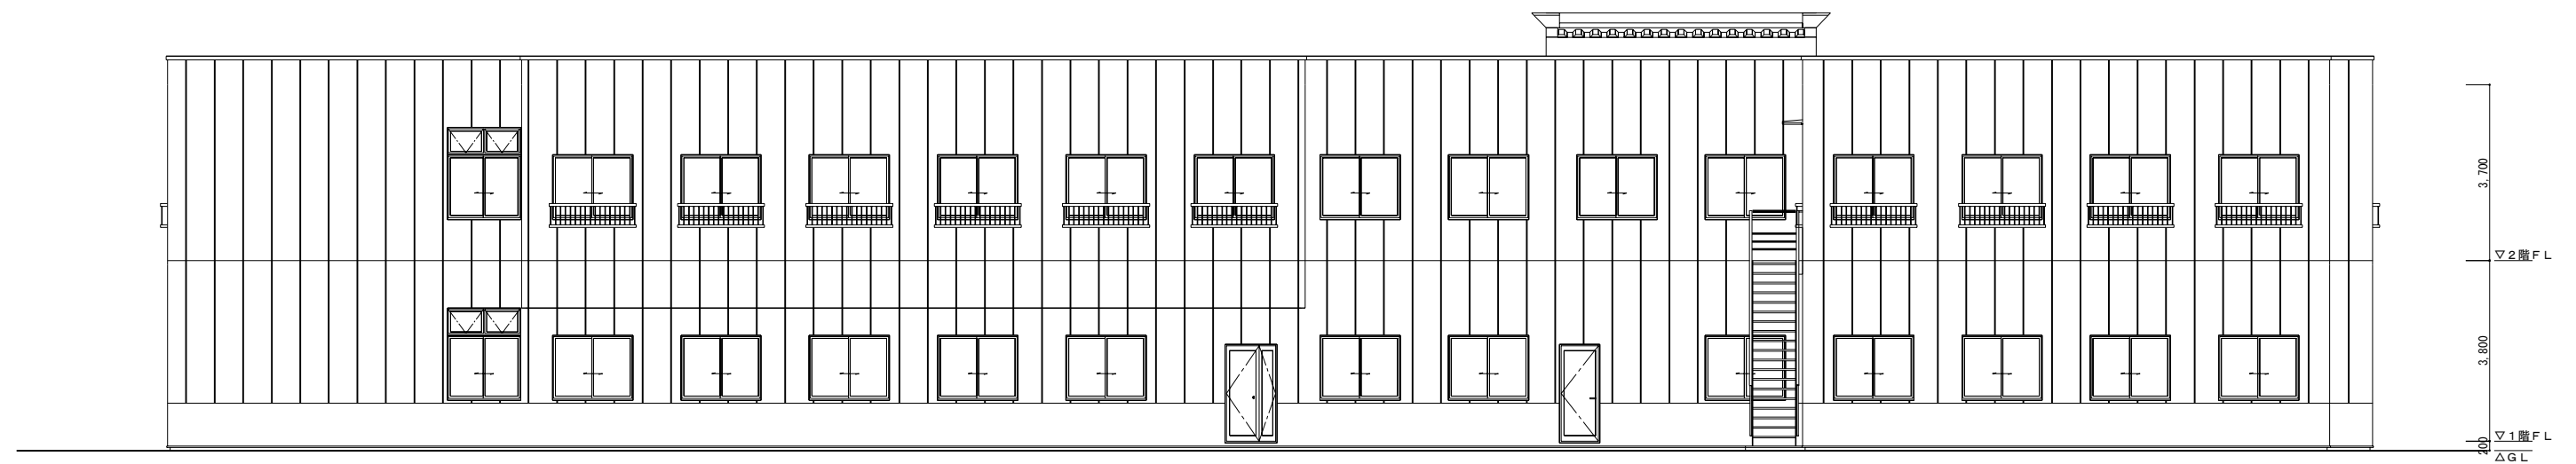

西側 立面图 S:1/100

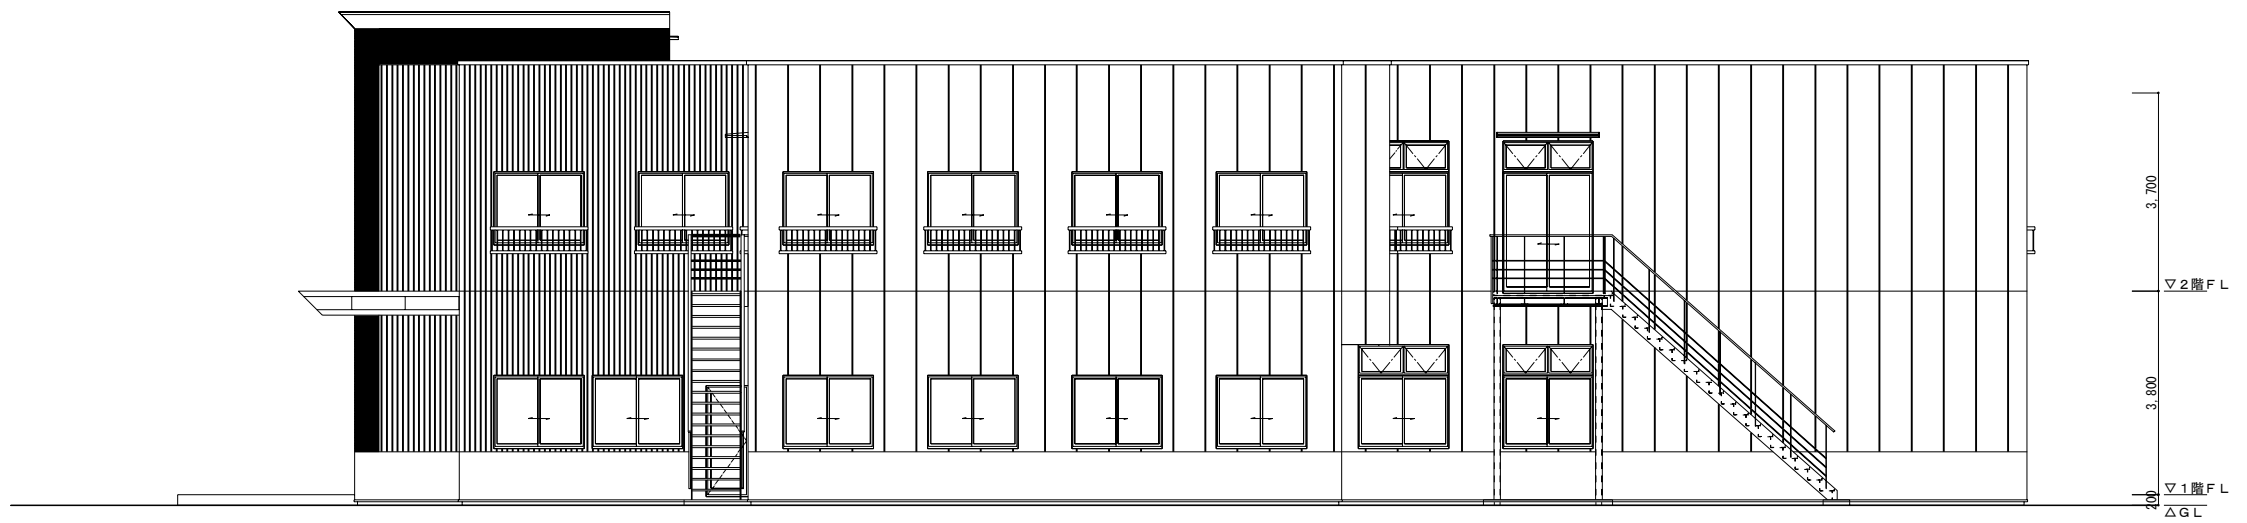

北側 立面図 S:1/100

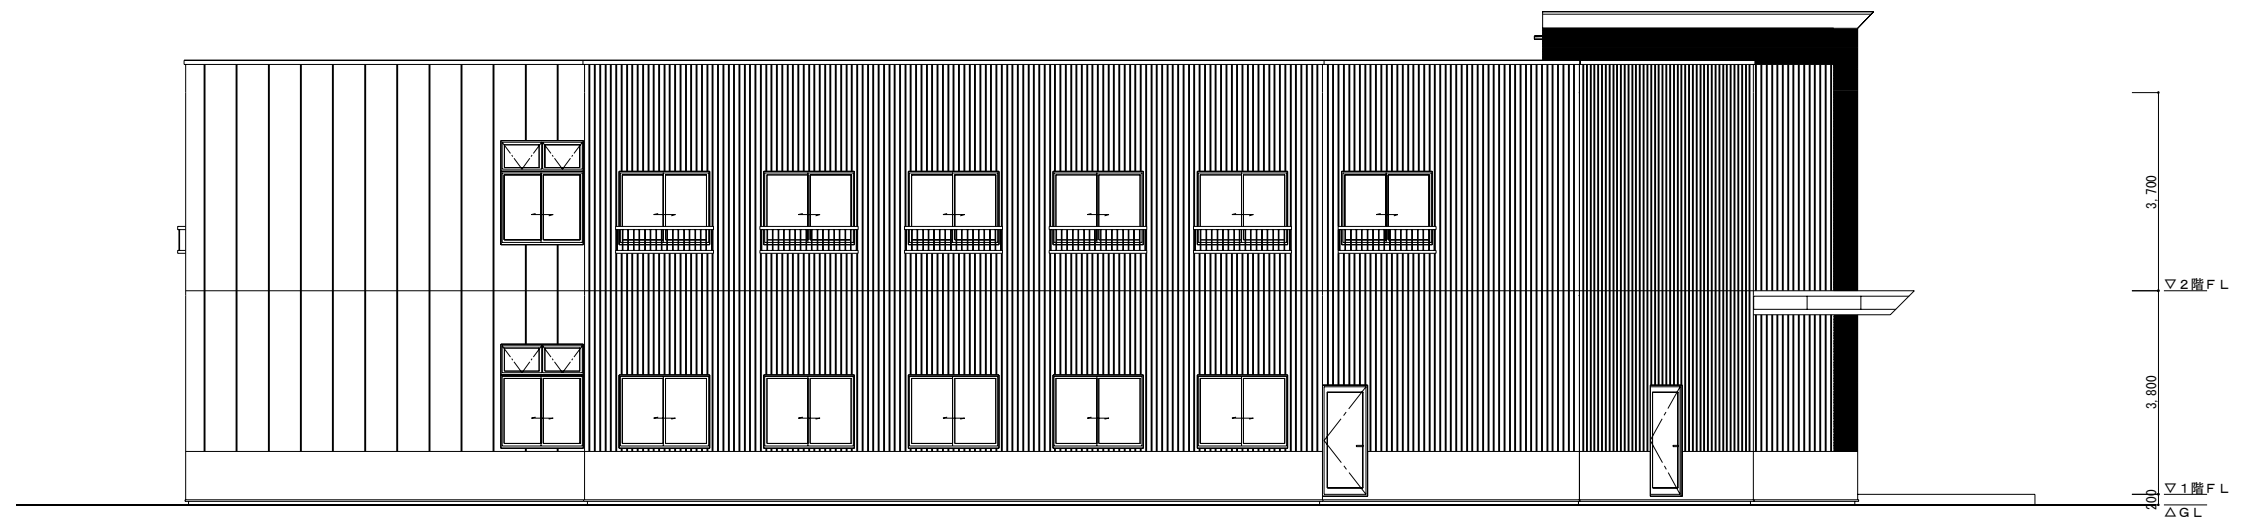

南側 立面図 S:1/100