



A~A' 断面図 S=1/100

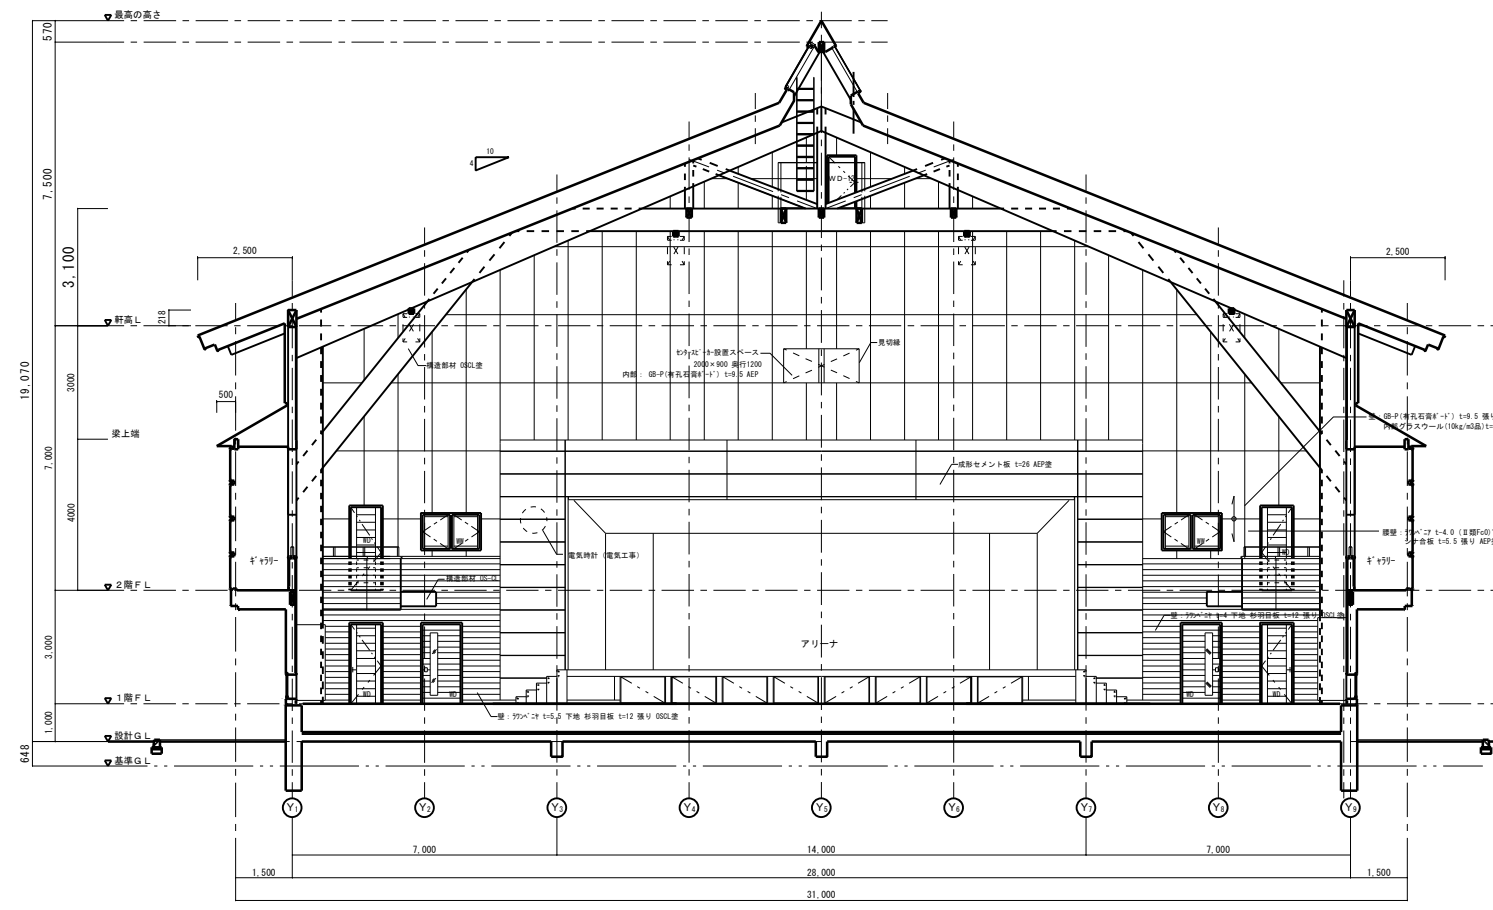

B~B' 断面図 S=1/100

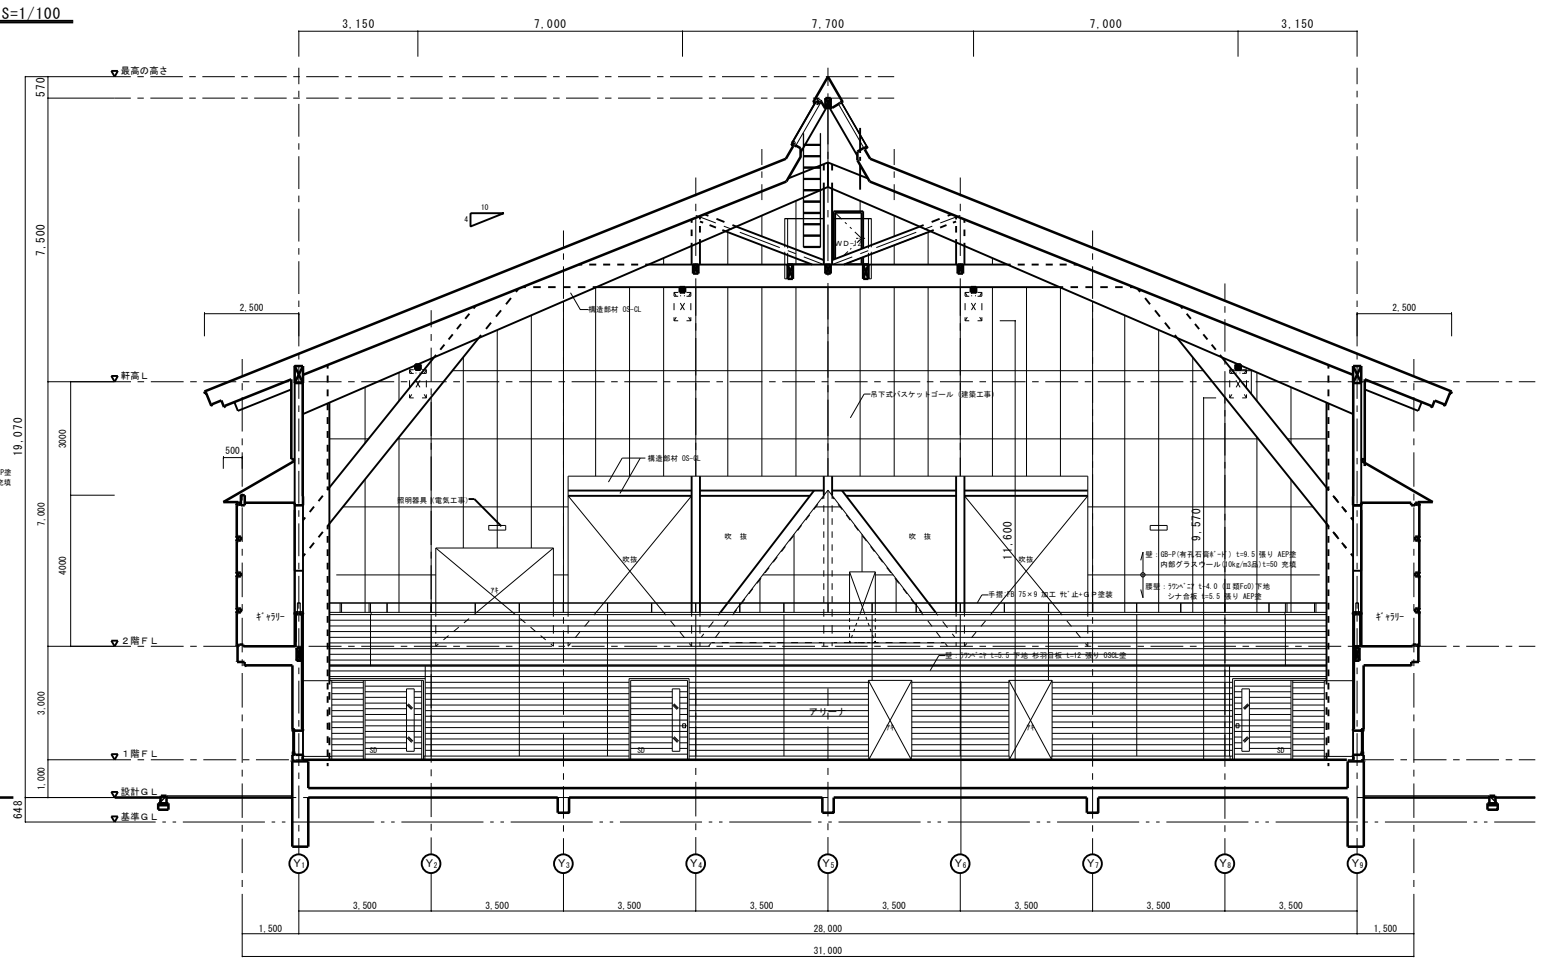

C~C' 断面図 S=1/100