
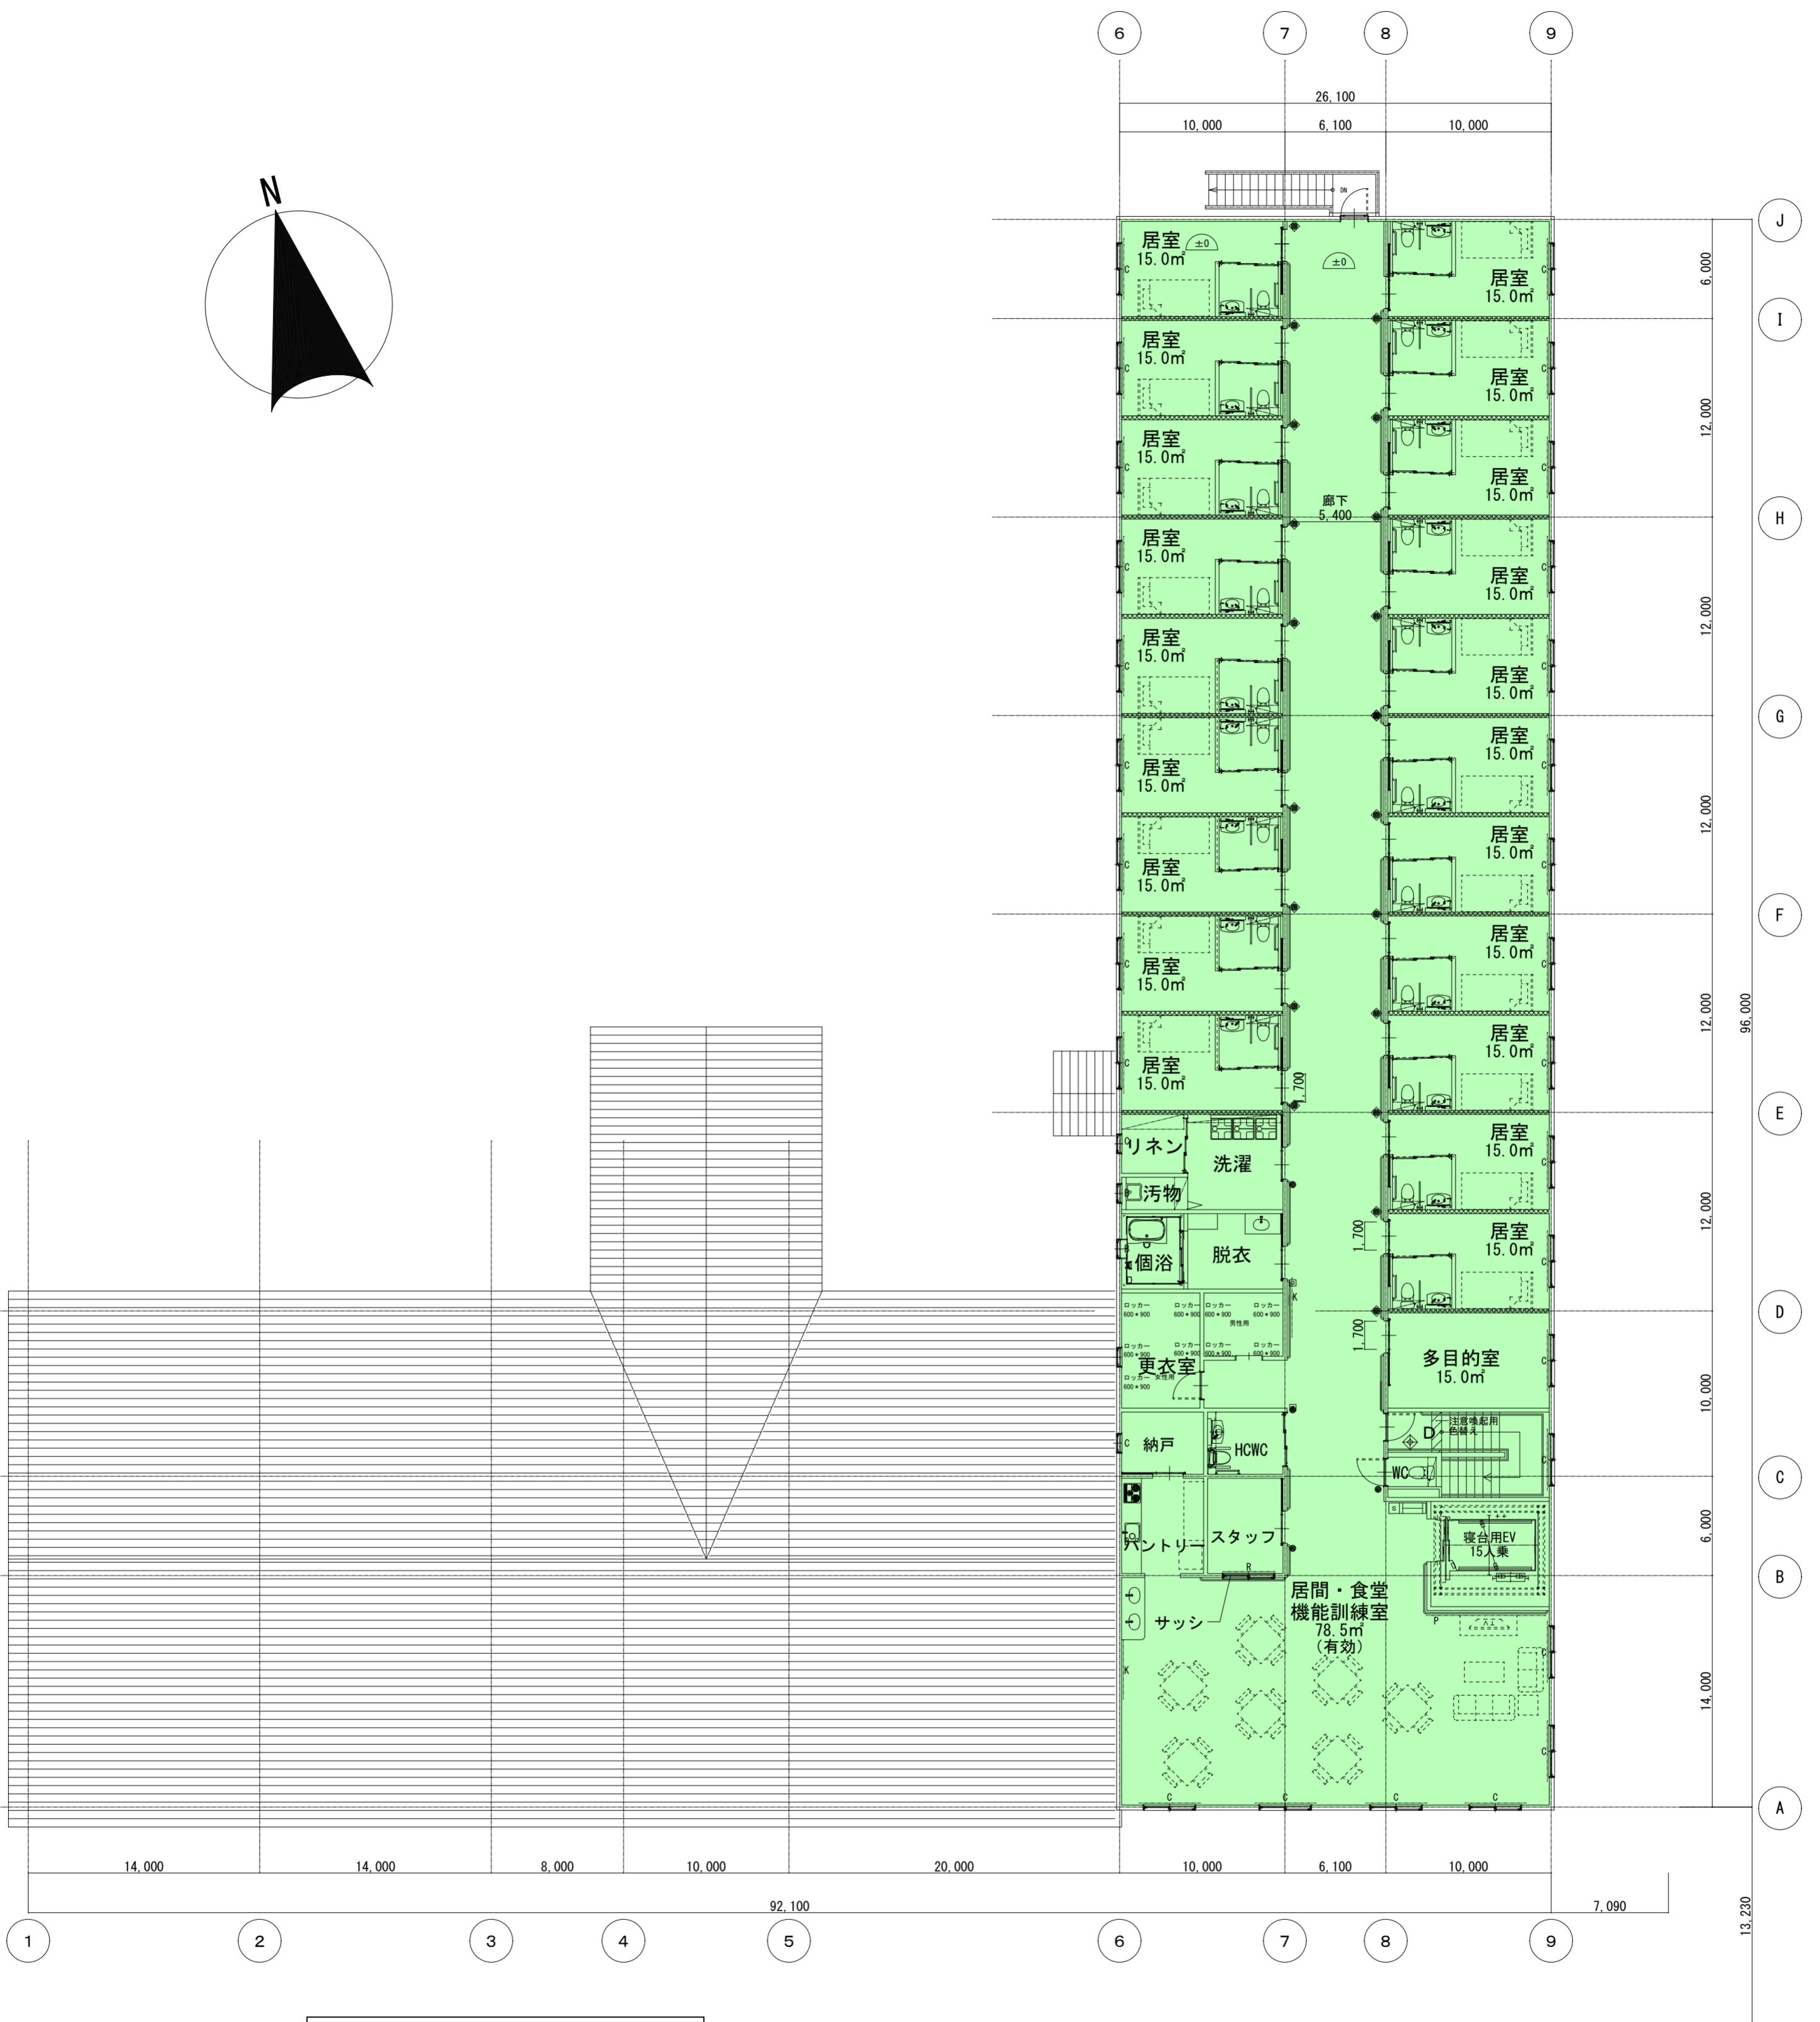


1階平面図 1/200 ×100% (A2)  
×71% (A3)

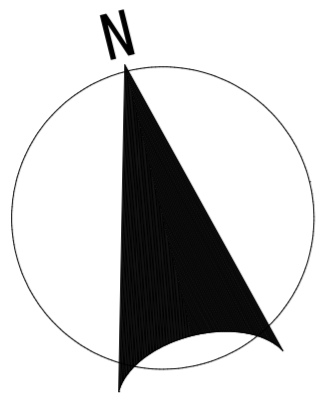

2階平面図 1/200 ×100% (A2)  
×71% (A3)